

TOTAL FINISHED AREA - 1688 sq.ft.
(Includes 91 sq.ft. Of Basement Fin. Vestibule)



IMPORTANT NOTICE TO CUSTOMERS

These drawings have been prepared for use by Reid's Heritage Homes sales and construction personnel only and are protected by copyright law.

They are loaned to home buyers as a courtesy to illustrate custom home features offered only by Reid's Heritage Homes.

They may not be reproduced or shown to any other person for any purpose without written permission from Reid's Heritage Homes.

The ELMA II 'A'
ATWOOD STATION SINGLES

SPEC HOME
LOT 43 - 143 SAUNDERS STREET
REIDS HERITAGE HOMES LTD.

Dwn. By: BLR D&D
Folder:
File: The-ELMA-A
Scale: 3/16" = 1'-0"
Date: JULY 2023
Last Rev.: AUG. 28, 2023

REID'S HERITAGE HOMES LTD.

RR 22 CAMBRIDGE ONTARIO N3C 2V4 PHONE 519 658-6656 FAX 519 654-9746

ATWOOD STATION
ATWOOD, ONTARIO

Architectural
Design
Department

FRONT ELEVATION


2 of 11

IMPORTANT NOTICE TO CUSTOMERS

These drawings have been prepared for use by Reid's Heritage Homes sales and construction personnel only and are protected by copyright law.

They are loaned to home buyers as a courtesy to illustrate custom home features offered only by Reid's Heritage Homes.

They may not be reproduced or shown to any other person for any purpose without written permission from Reid's Heritage Homes.

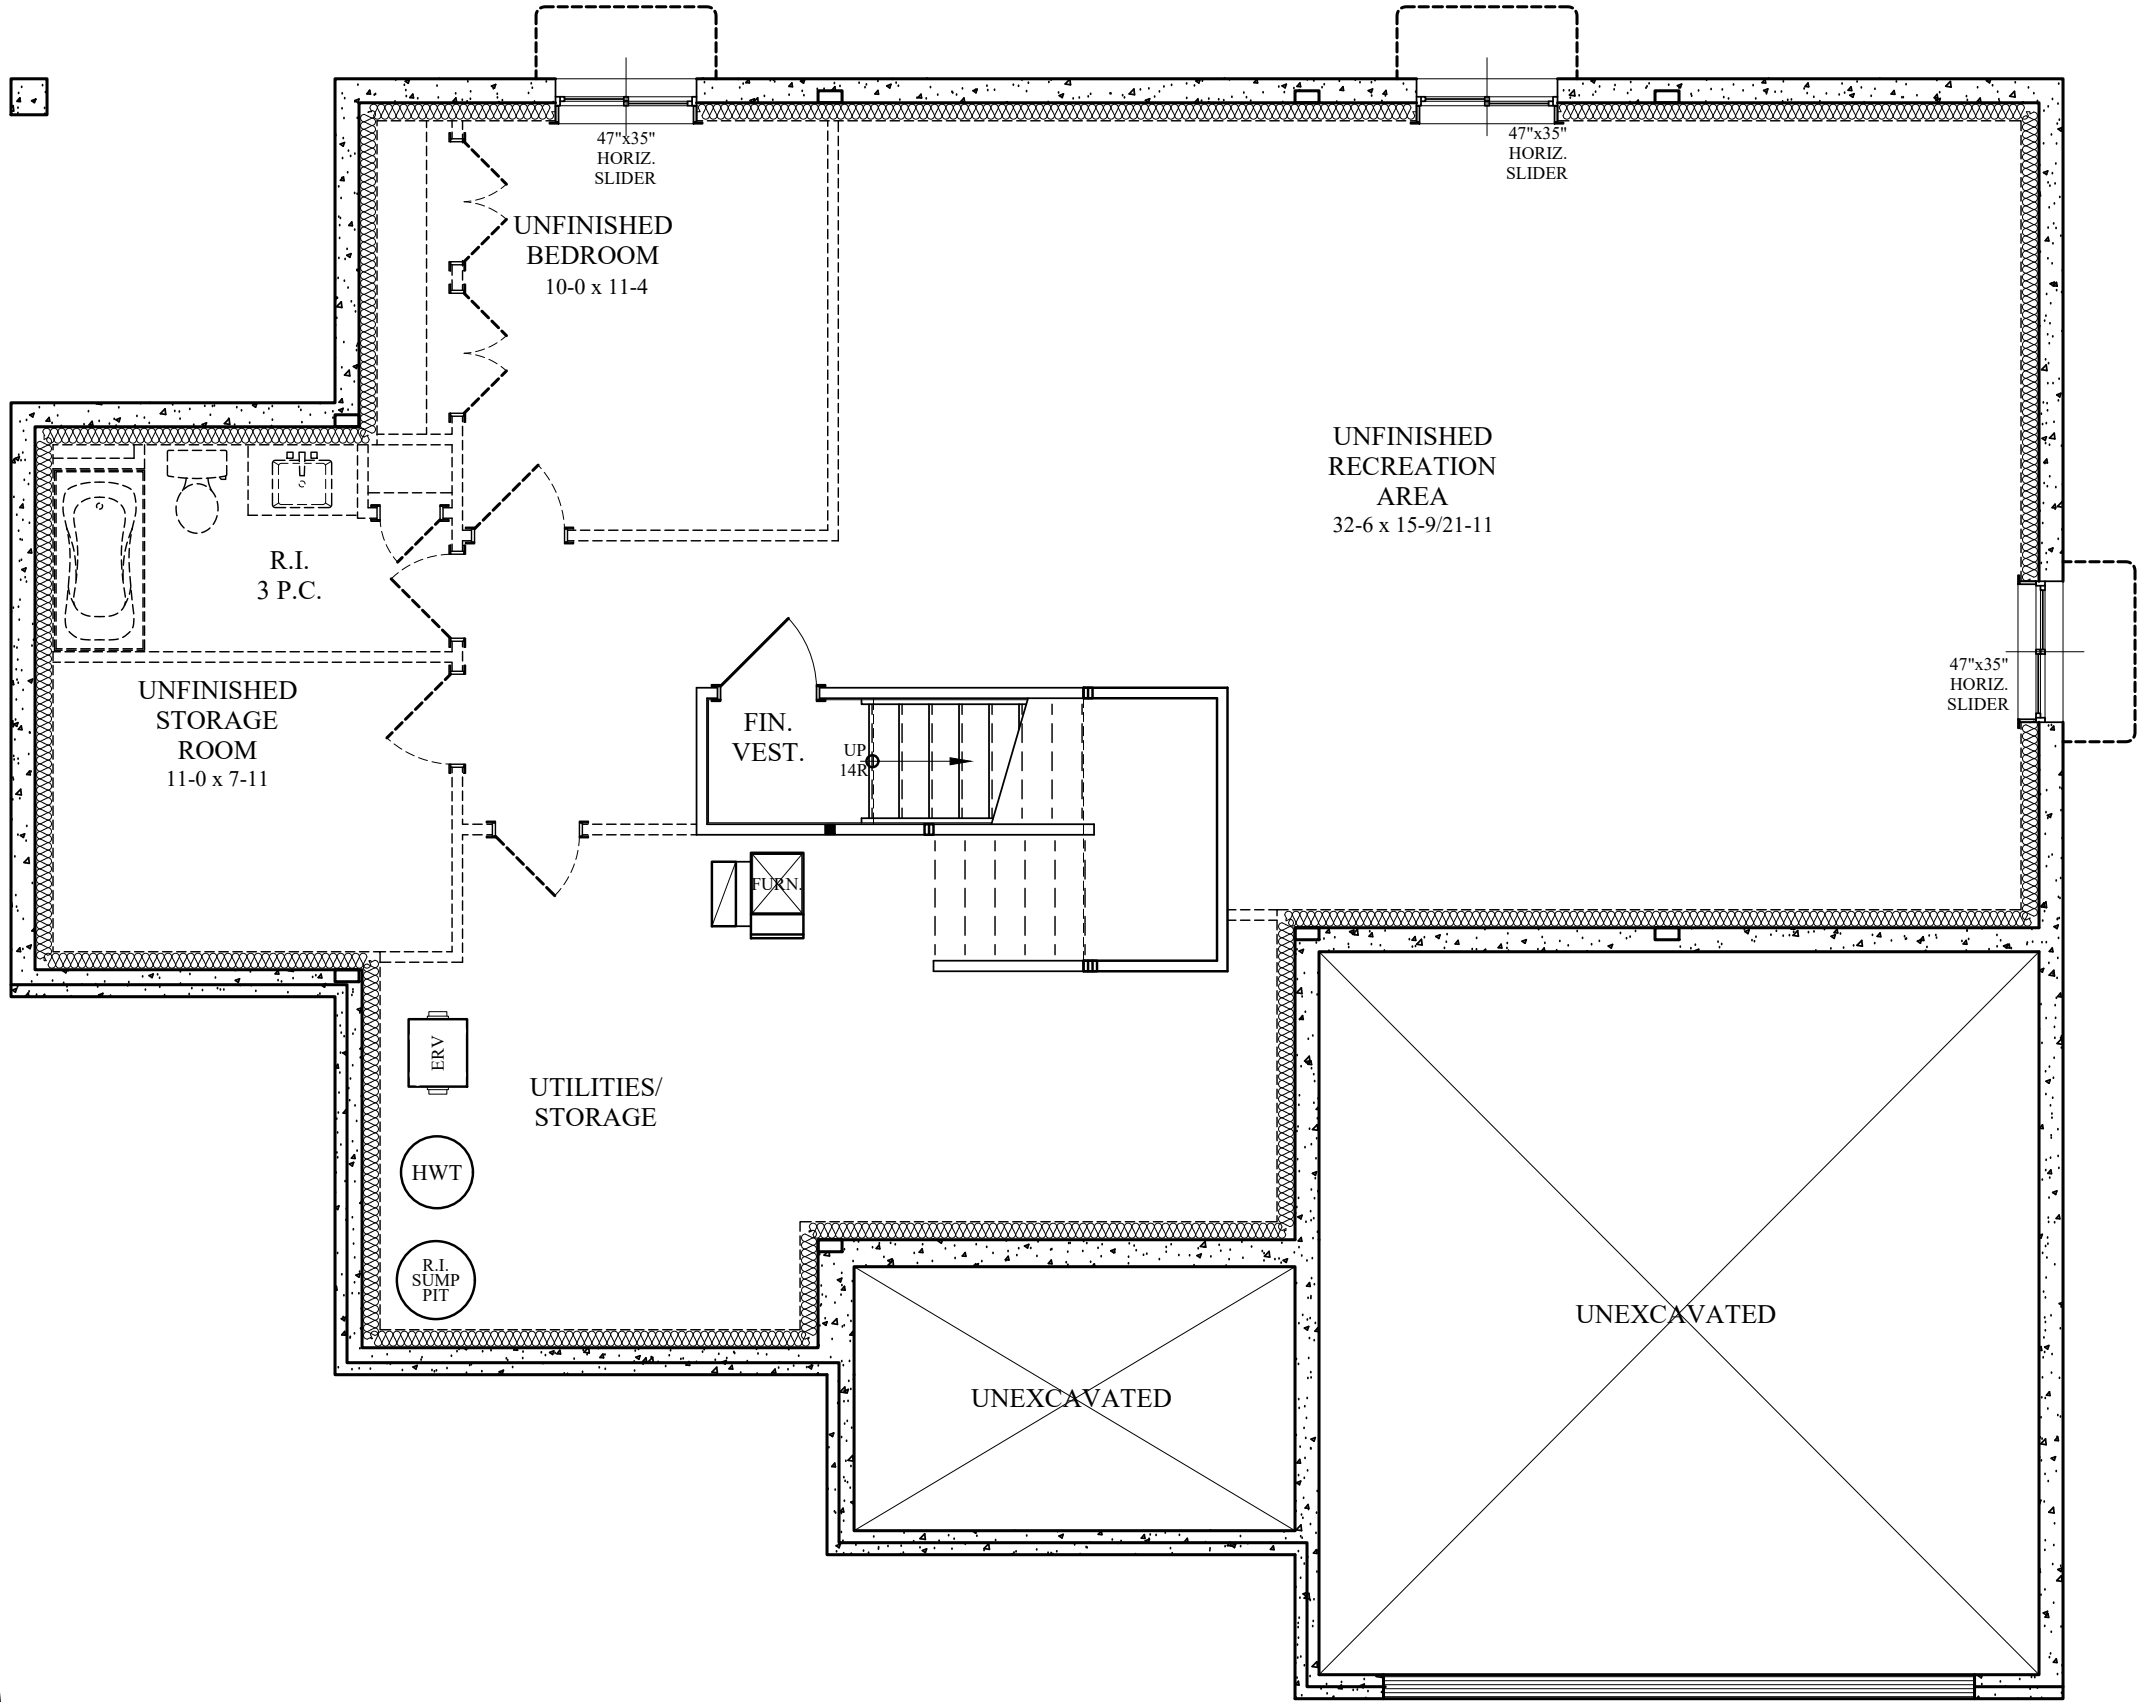


IMPORTANT NOTICE TO CUSTOMERS

These drawings have been prepared for use by Reid's Heritage Homes sales and construction personnel only and are protected by copyright law.

They are loaned to home buyers as a courtesy to illustrate custom home features offered only by Reid's Heritage Homes.

They may not be reproduced or shown to any other person for any purpose without written permission from Reid's Heritage Homes.

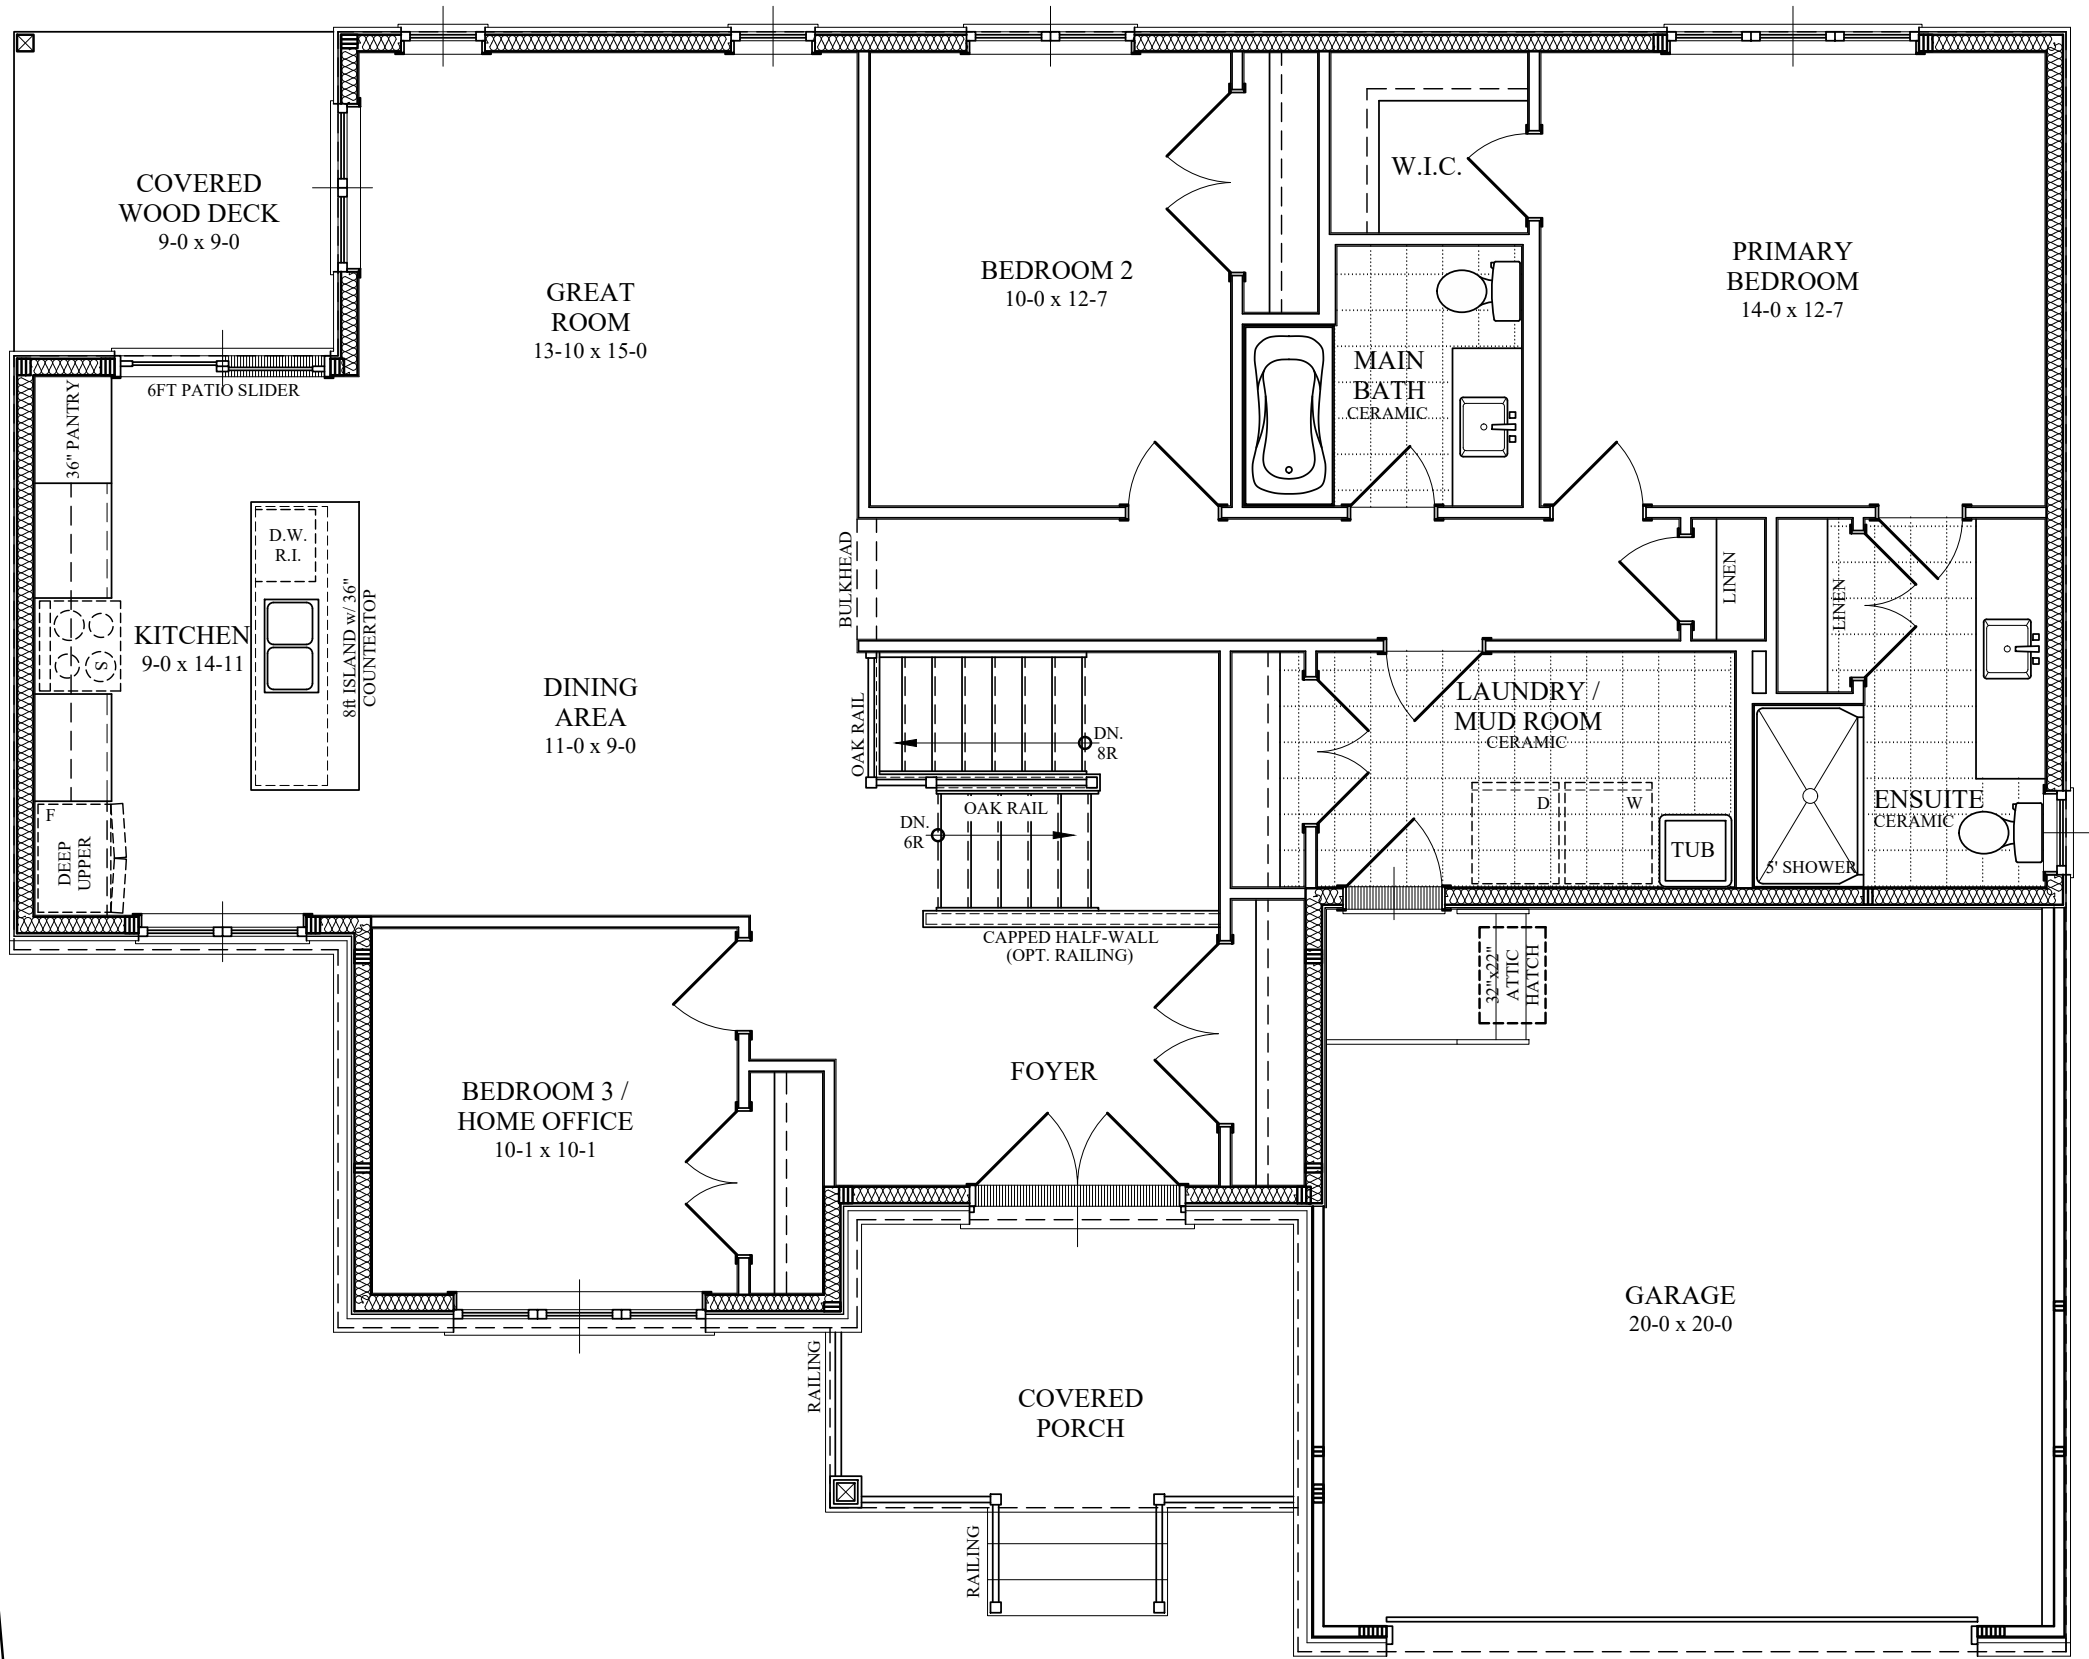


IMPORTANT NOTICE TO CUSTOMERS

These drawings have been prepared for use by Reid's Heritage Homes sales and construction personnel only and are protected by copyright law.

They are loaned to home buyers as a courtesy to illustrate custom home features offered only by Reid's Heritage Homes.

They may not be reproduced or shown to any other person for any purpose without written permission from Reid's Heritage Homes.

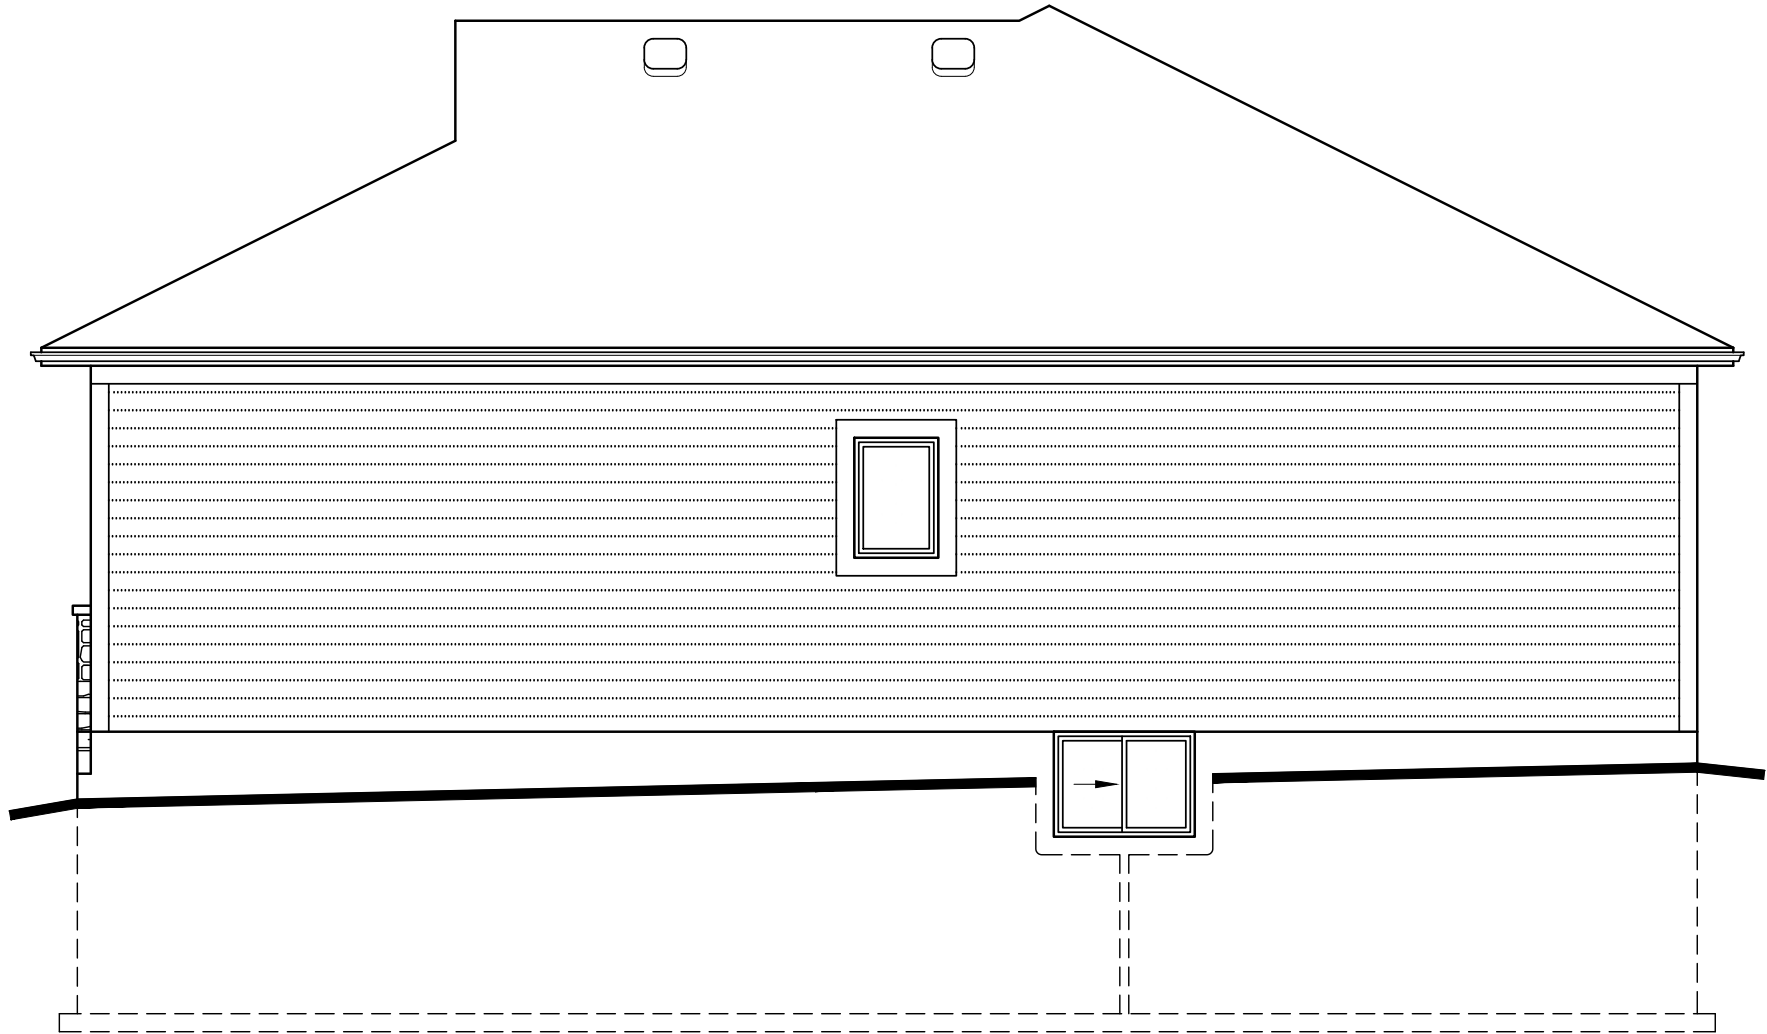

RIGHT SIDE ELEVATION

The ELMA II 'A'
ATWOOD STATION SINGLES

SPEC HOME
LOT 43 - 143 SAUNDERS STREET
REIDS HERITAGE HOMES LTD.

Dwn. By: BLR D&D
Folder:
File: The-ELMA-A
Scale: 3/16" = 1'-0"
Date: JULY 2023
Last Rev.: AUG. 28, 2023


Architectural
Design
Department

IMPORTANT NOTICE TO CUSTOMERS

These drawings have been prepared for use by Reid's Heritage Homes sales and construction personnel only and are protected by copyright law.

They are loaned to home buyers as a courtesy to illustrate custom home features offered only by Reid's Heritage Homes.

They may not be reproduced or shown to any other person for any purpose without written permission from Reid's Heritage Homes.

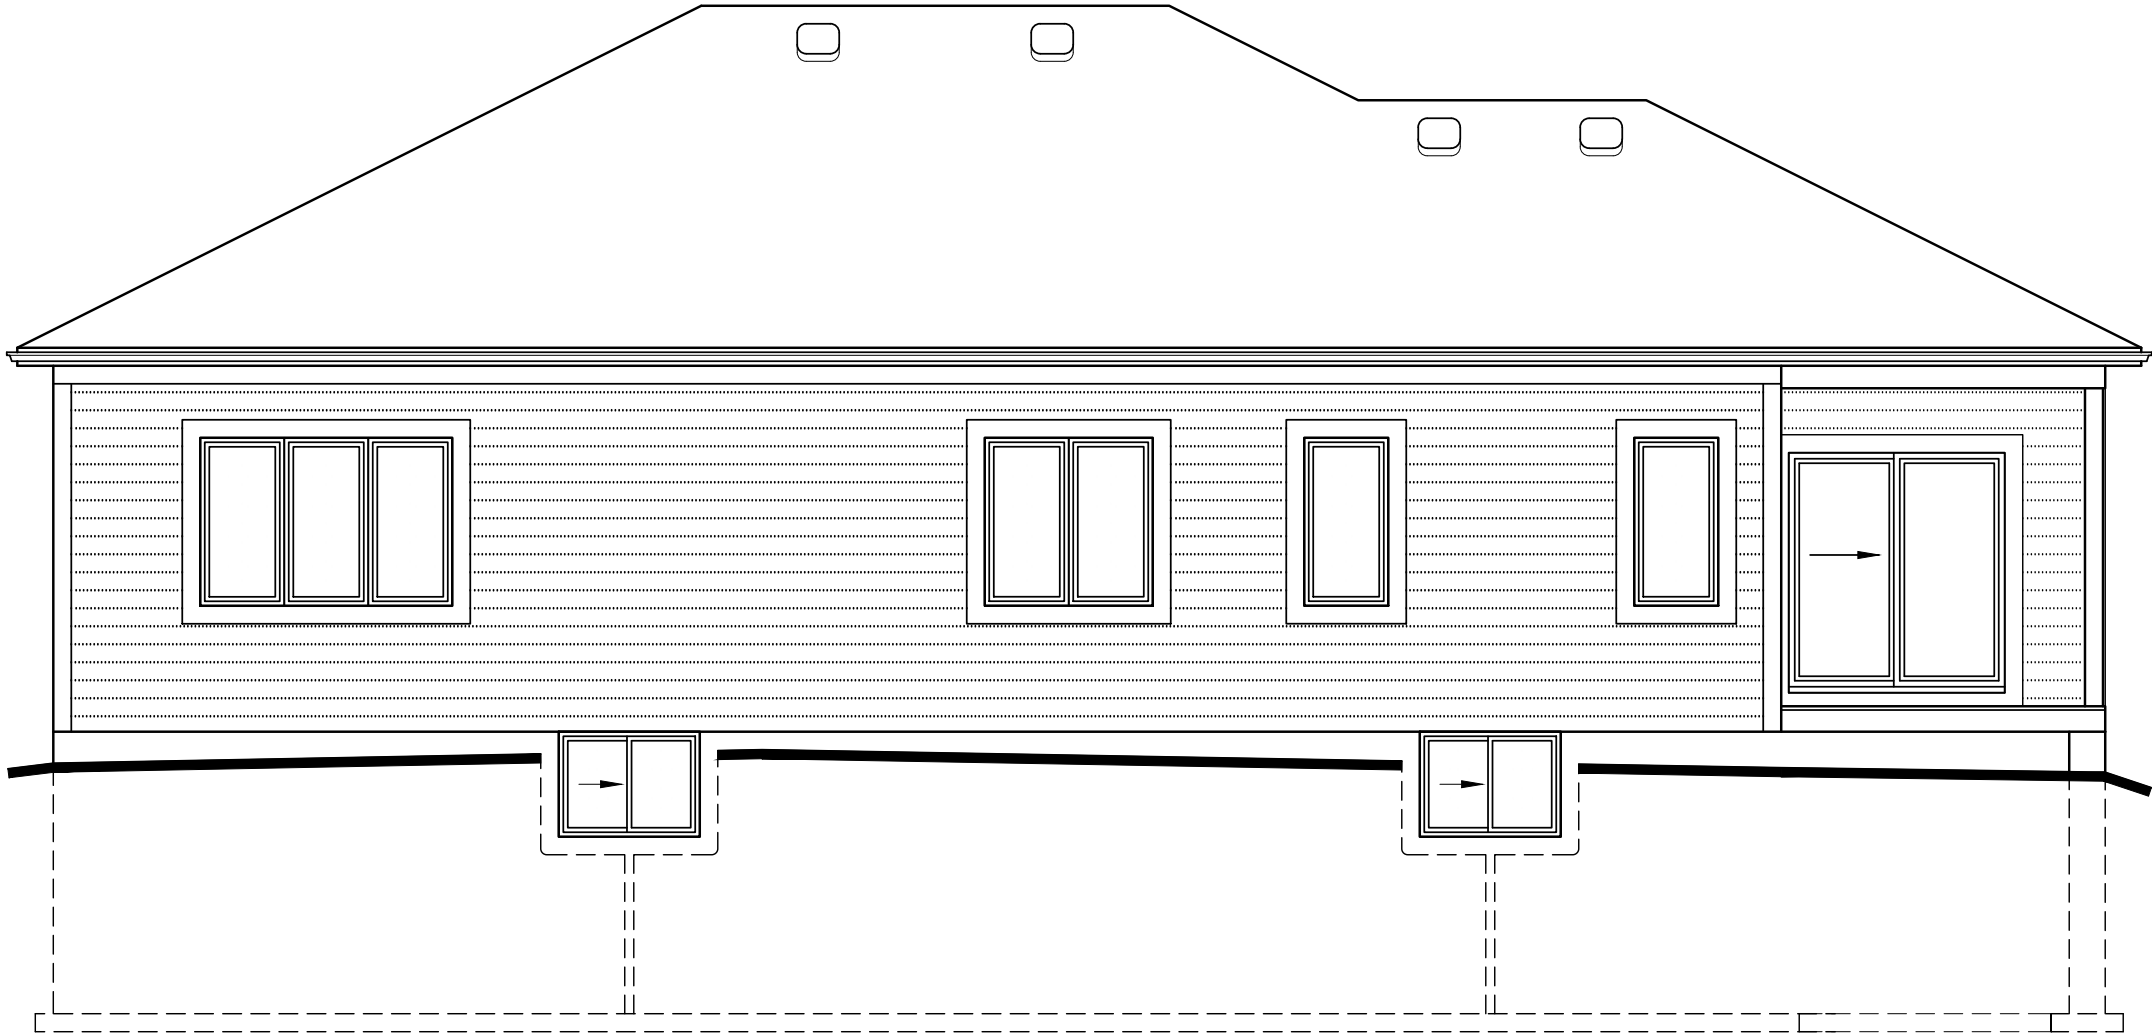

REAR ELEVATION

The ELMA II 'A'
ATWOOD STATION SINGLES

SPEC HOME
LOT 43 - 143 SAUNDERS STREET
REIDS HERITAGE HOMES LTD.

Dwn. By: BLR D&D

Folder:

File: The-ELMA-A

Scale: 3/16" = 1'-0"

Date: JULY 2023

Last Rev.: AUG. 28, 2023

Architectural
Design
Department

REID'S HERITAGE HOMES LTD.

ATWOOD STATION
ATWOOD, ONTARIO


RR 22 CAMBRIDGE ONTARIO N3C 2V4
PHONE 519 658-6656 FAX 519 654-9746

IMPORTANT NOTICE TO CUSTOMERS

These drawings have been prepared for use by Reid's Heritage Homes sales and construction personnel only and are protected by copyright law.

They are loaned to home buyers as a courtesy to illustrate custom home features offered only by Reid's Heritage Homes.

They may not be reproduced or shown to any other person for any purpose without written permission from Reid's Heritage Homes.

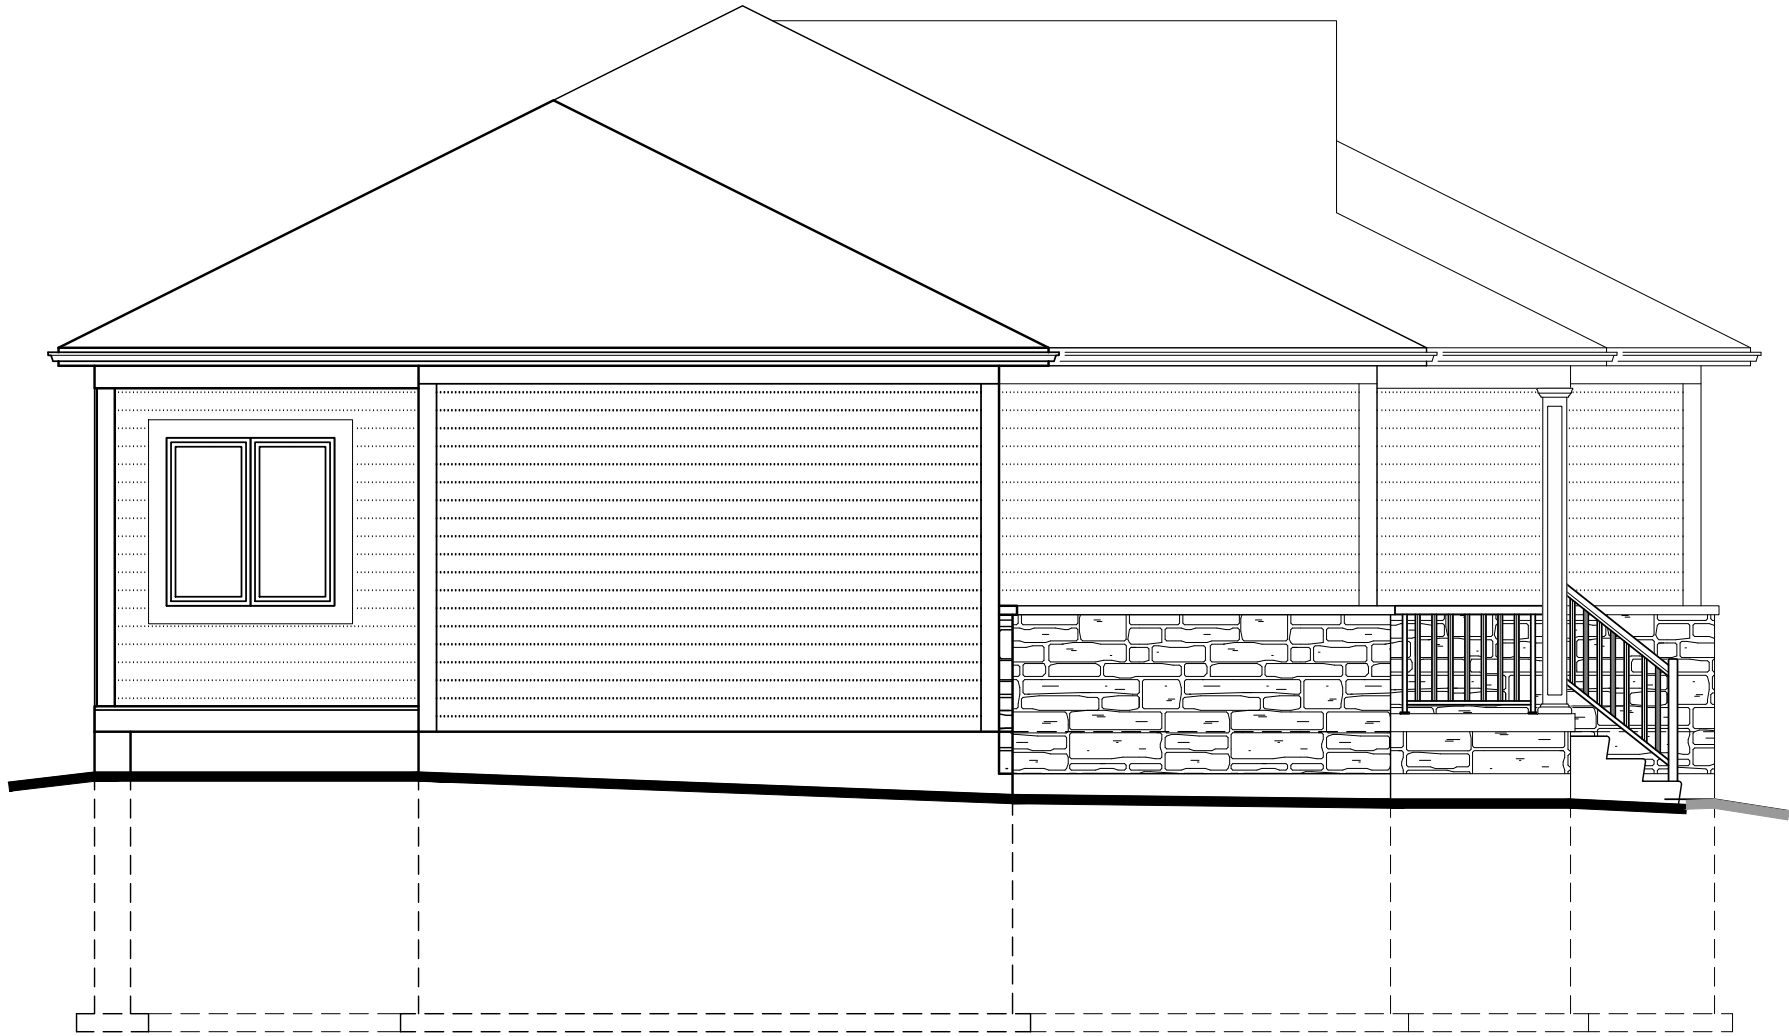

LEFT SIDE ELEVATION

The ELMA II 'A'
ATWOOD STATION SINGLES

SPEC HOME
LOT 43 - 143 SAUNDERS STREET
REIDS HERITAGE HOMES LTD.

Dwn. By: BLR D&D
Folder:
File: The-ELMA-A
Scale: 3/16" = 1'-0"
Date: JULY 2023
Last Rev: AUG. 28, 2023