

TOTAL FINISHED AREA - 1718 sq.ft.
(Includes 116 sq.ft. Of Basement Fin. Vestibule)



IMPORTANT NOTICE TO CUSTOMERS

These drawings have been prepared for use by Reid's Heritage Homes sales and construction personnel only and are protected by copyright law.

They are loaned to home buyers as a courtesy to illustrate custom home features offered only by Reid's Heritage Homes.

They may not be reproduced or shown to any other person for any purpose without written permission from Reid's Heritage Homes.

FRONT ELEVATION

The UNION II 'B'
ATWOOD STATION SINGLES

SPEC HOME
LOT 44 - 147 SAUNDERS STREET
REIDS HERITAGE HOMES LTD.


Dwn. By: BLR D&D
Folder:
File: The-Union-B
Scale: 3/16"=1'-0"
Date: JULY 2023
Last Rev.: SEPT. 11/2023

Architectural
Design
Department

REID'S HERITAGE HOMES LTD.

ATWOOD STATION
ATWOOD, ONTARIO

RR 22 CAMBRIDGE ONTARIO N3C 2V4 PHONE 519 658-6656 FAX 519 654-9746

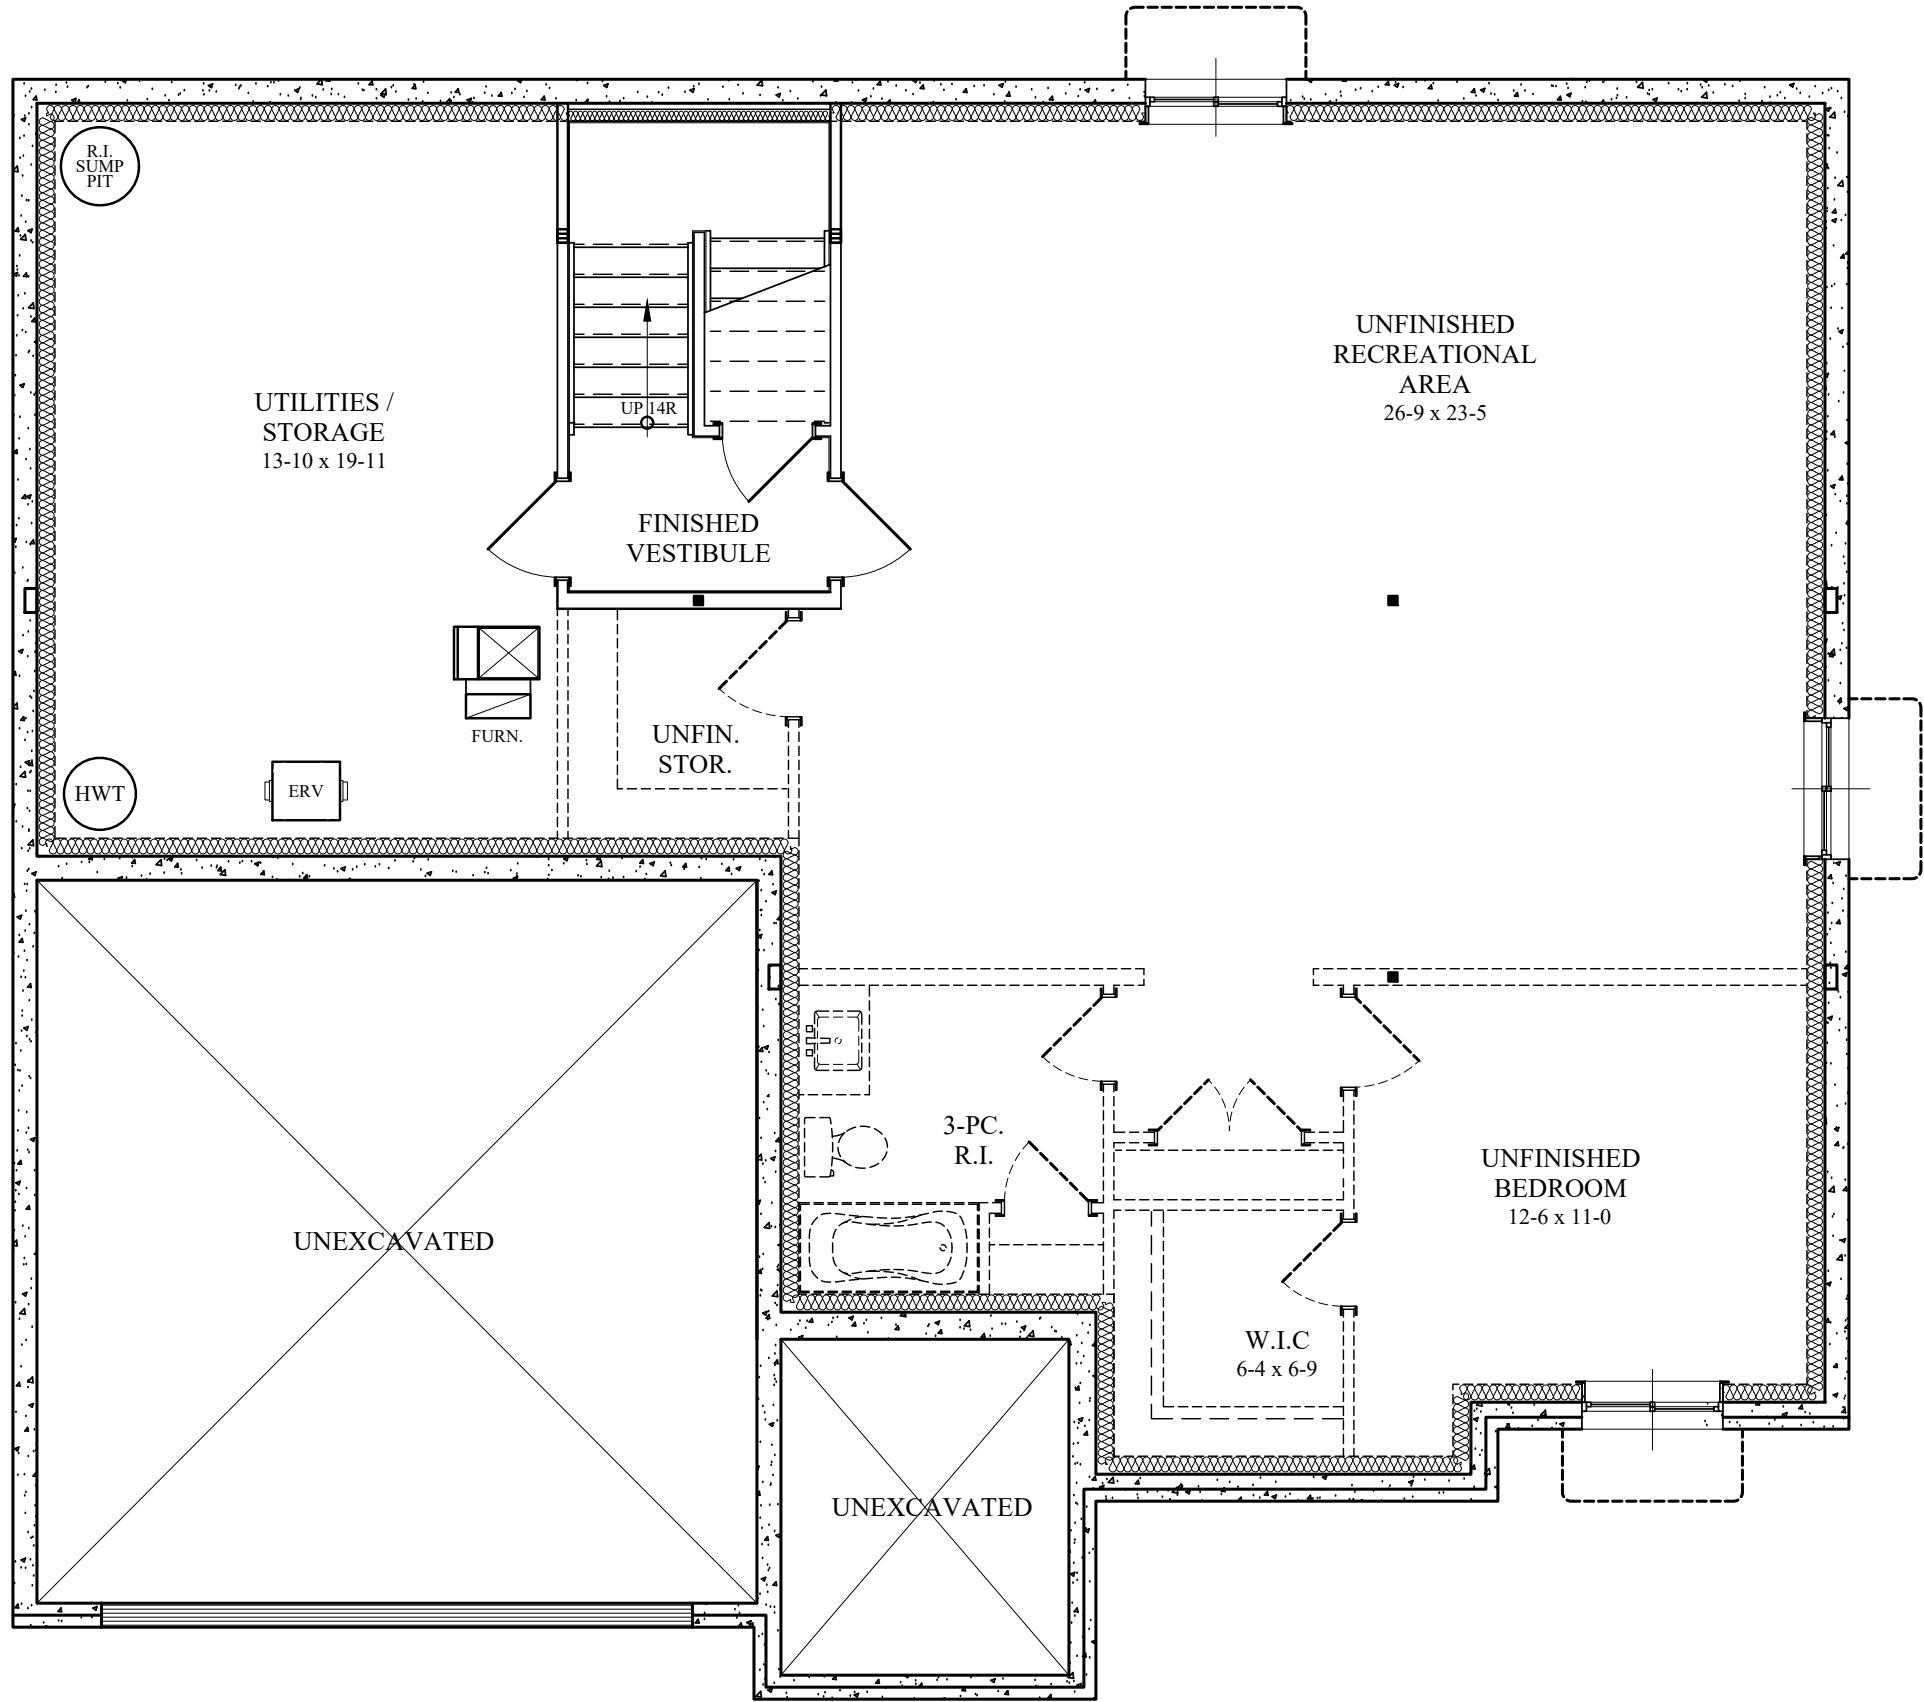


IMPORTANT NOTICE TO CUSTOMERS

These drawings have been prepared for use by Reid's Heritage Homes sales and construction personnel only and are protected by copyright law.

They are loaned to home buyers as a courtesy to illustrate custom home features offered only by Reid's Heritage Homes.

They may not be reproduced or shown to any other person for any purpose without written permission from Reid's Heritage Homes.

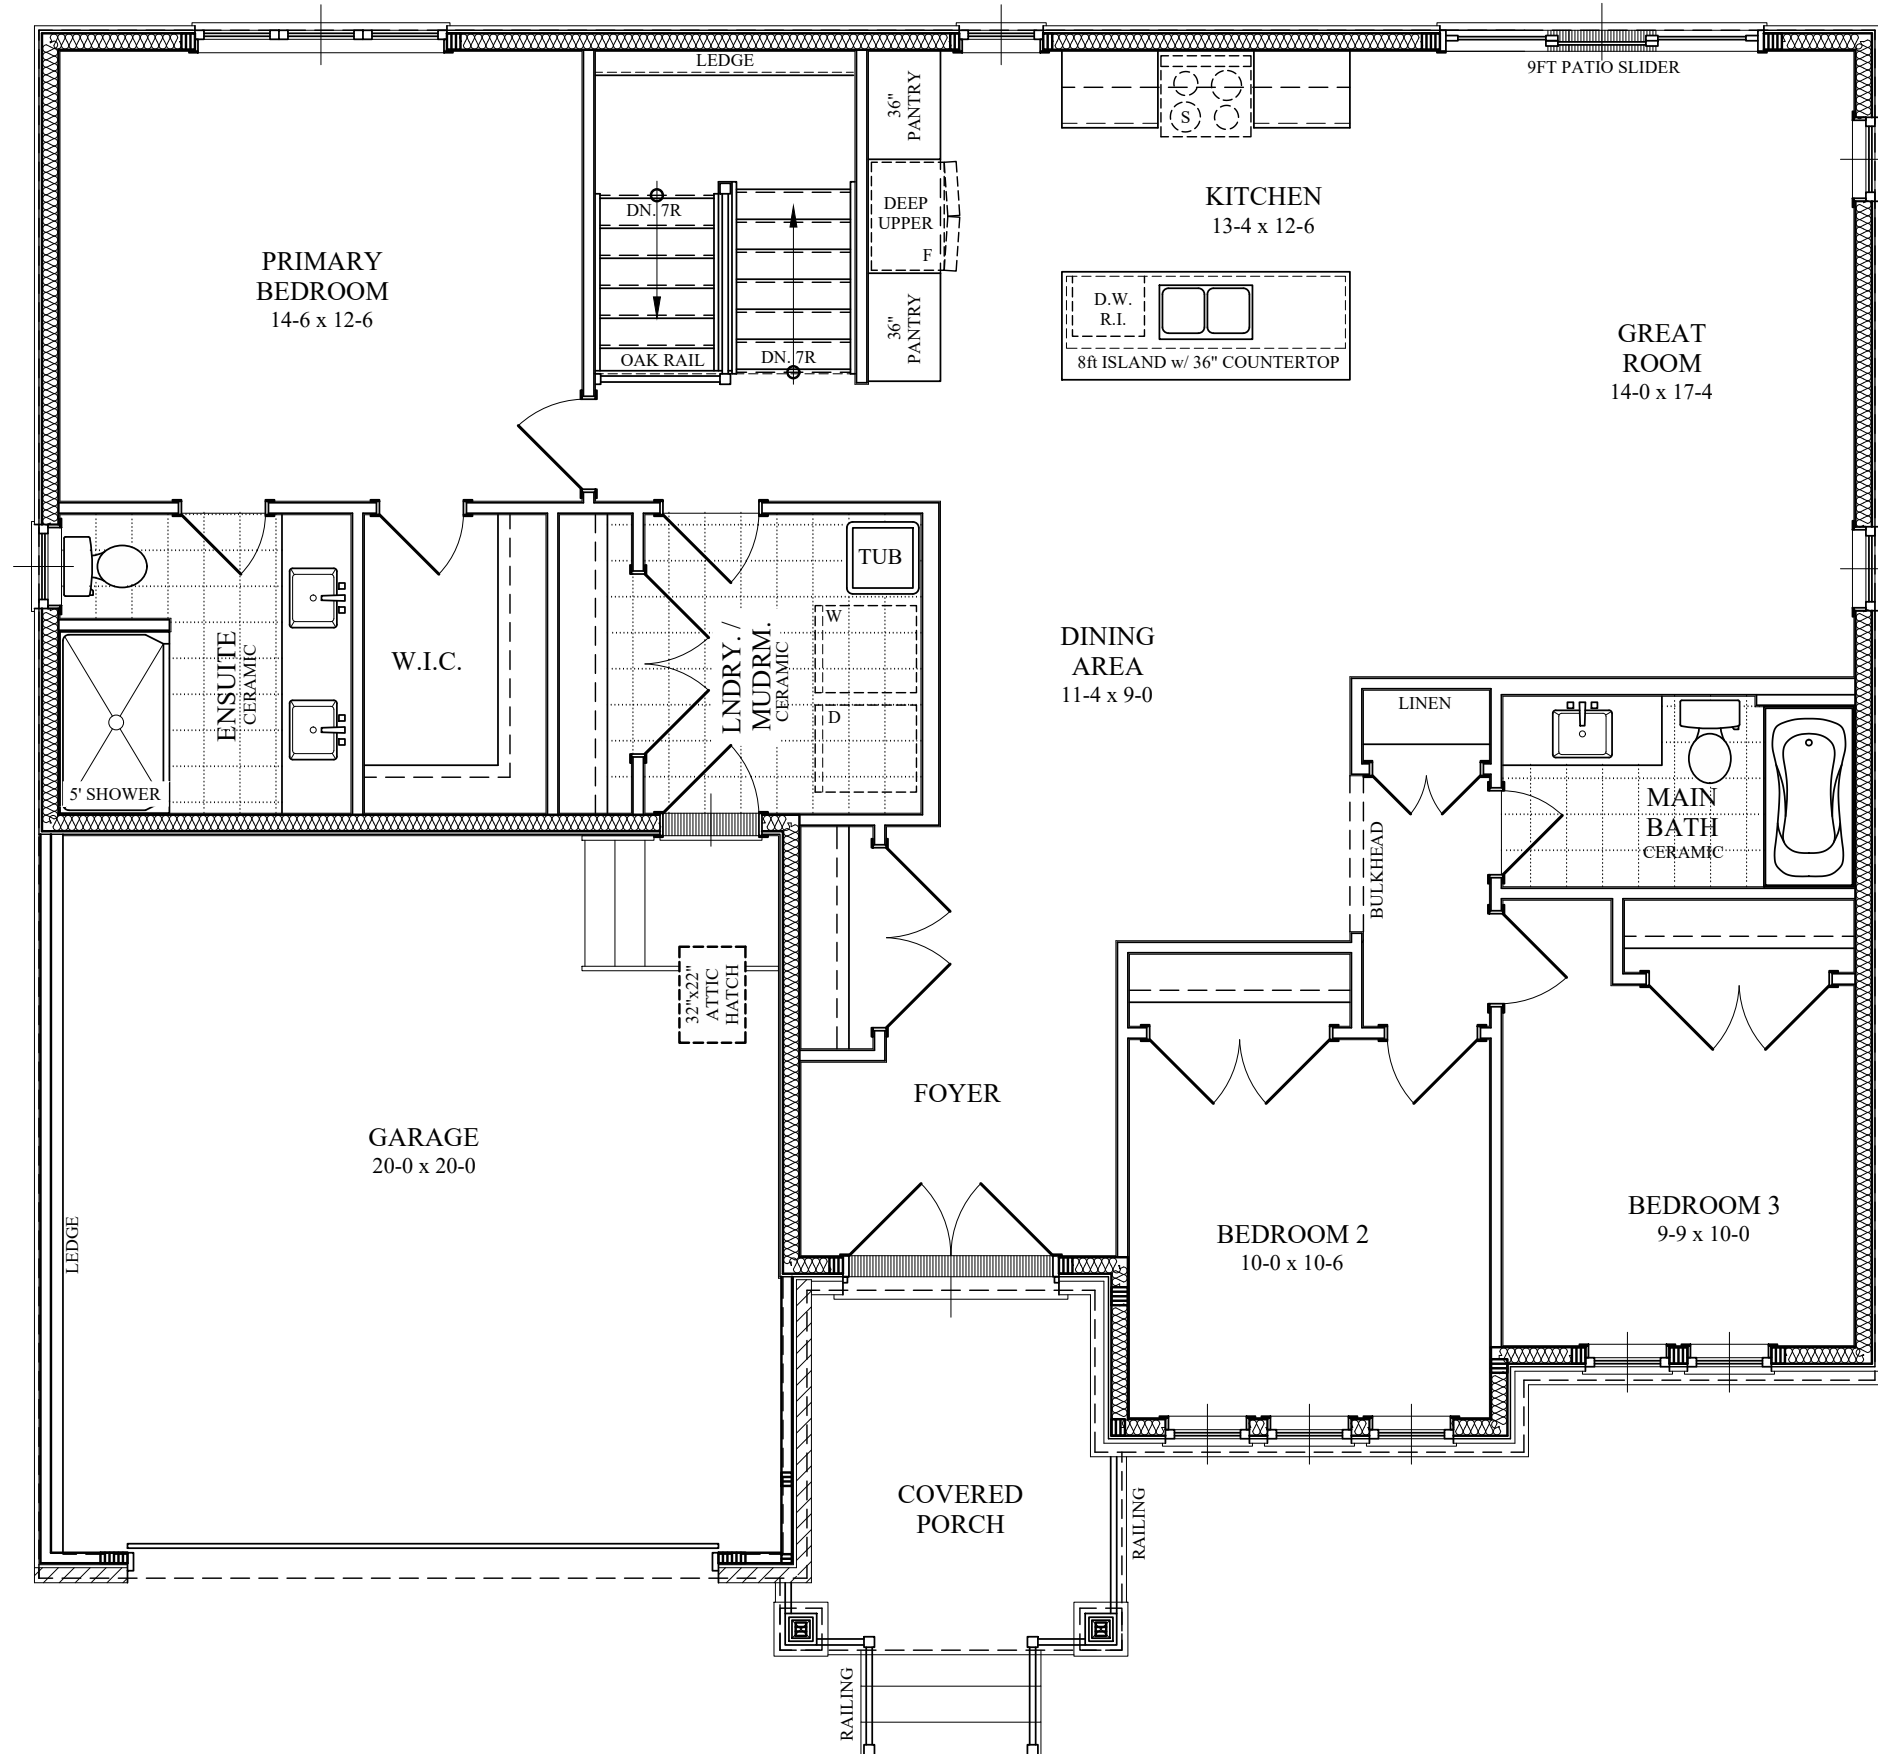

IMPORTANT NOTICE TO CUSTOMERS

These drawings have been prepared for use by Reid's Heritage Homes sales and construction personnel only and are protected by copyright law.

They are loaned to home buyers as a courtesy to illustrate custom home features offered only by Reid's Heritage Homes.


They may not be reproduced or shown to any other person for any purpose without written permission from Reid's Heritage Homes.

IMPORTANT NOTICE TO CUSTOMERS

These drawings have been prepared for use by Reid's Heritage Homes sales and construction personnel only and are protected by copyright law.

They are loaned to home buyers as a courtesy to illustrate custom home features offered only by Reid's Heritage Homes.

They may not be reproduced or shown to any other person for any purpose without written permission from Reid's Heritage Homes.

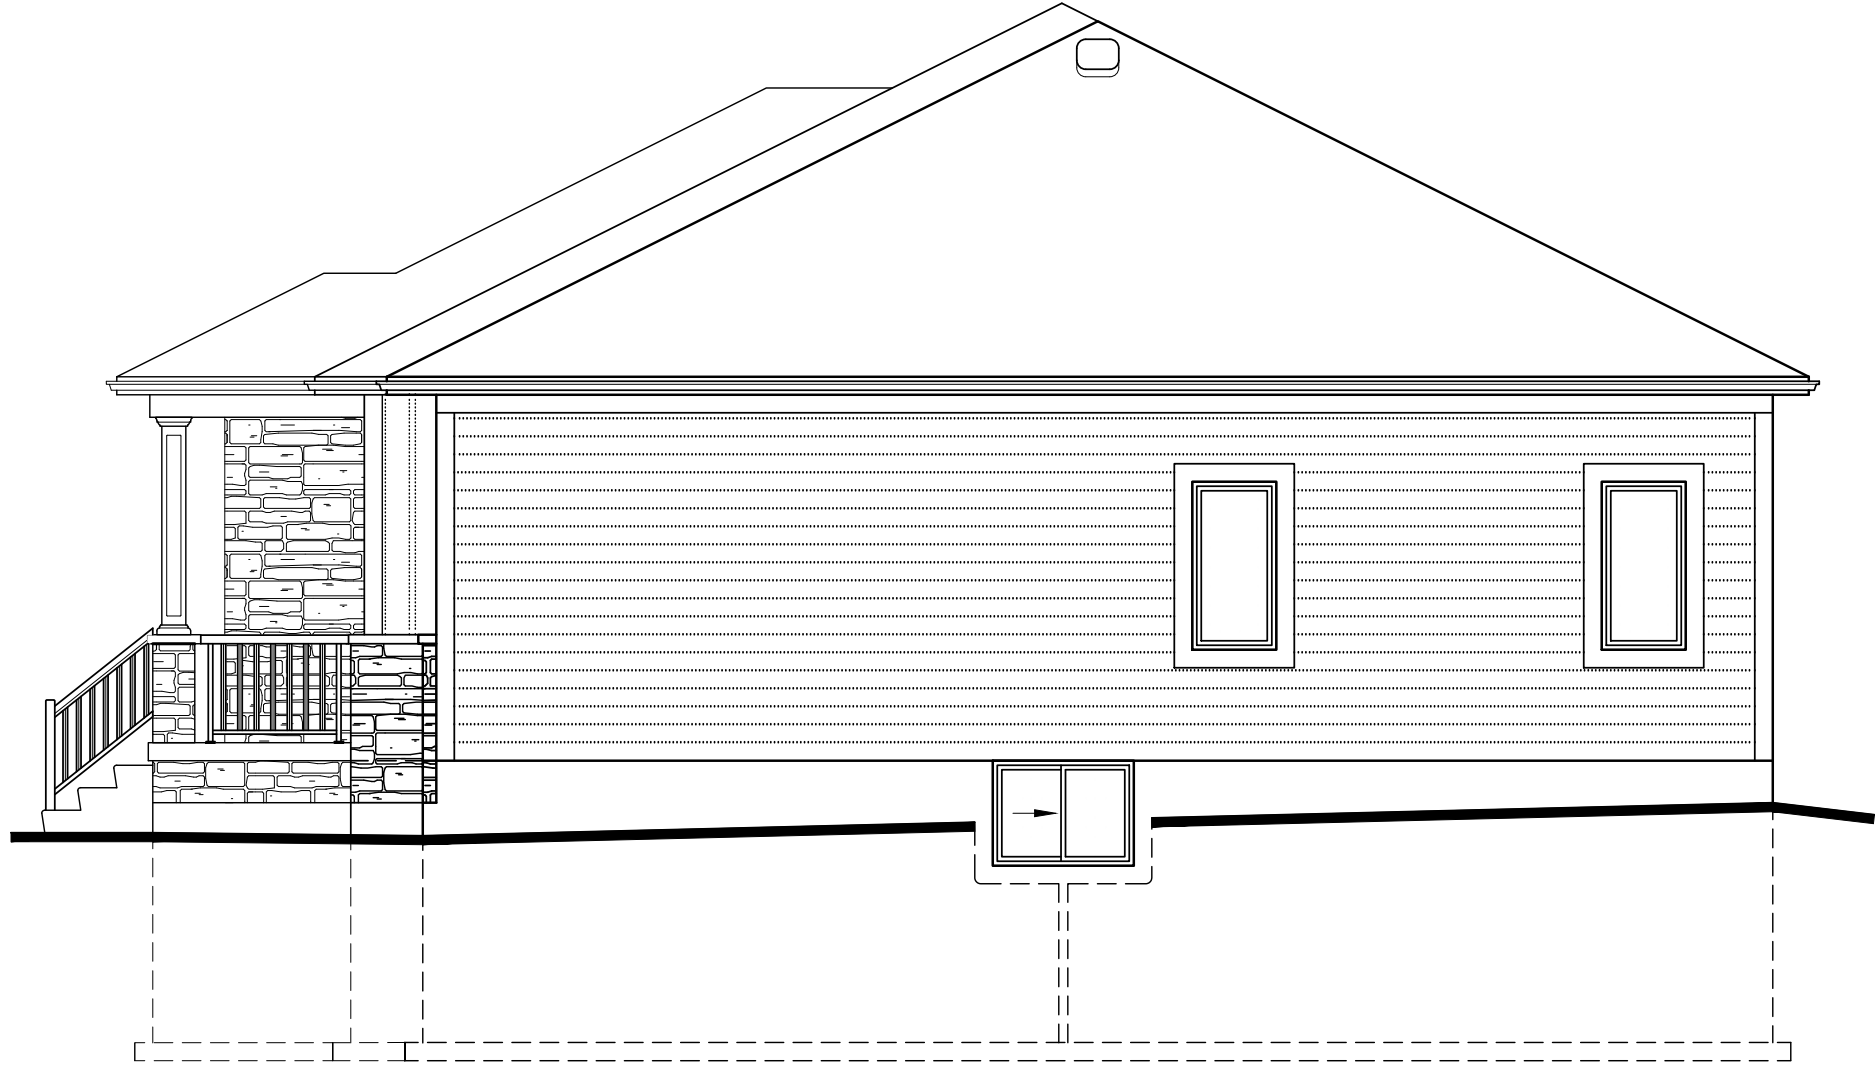

RIGHT SIDE ELEVATION

The UNION II 'B'
ATWOOD STATION SINGLES

SPEC HOME
LOT 44 - 147 SAUNDERS STREET
REIDS HERITAGE HOMES LTD.


Dwn. By: BLR D&D
Folder:
File: The-Union-B
Scale: 3/16"=1'-0"
Date: JULY 2023
Last Rev.: SEPT. 11/2023

IMPORTANT NOTICE TO CUSTOMERS

These drawings have been prepared for use by Reid's Heritage Homes sales and construction personnel only and are protected by copyright law.

They are loaned to home buyers as a courtesy to illustrate custom home features offered only by Reid's Heritage Homes.

They may not be reproduced or shown to any other person for any purpose without written permission from Reid's Heritage Homes.

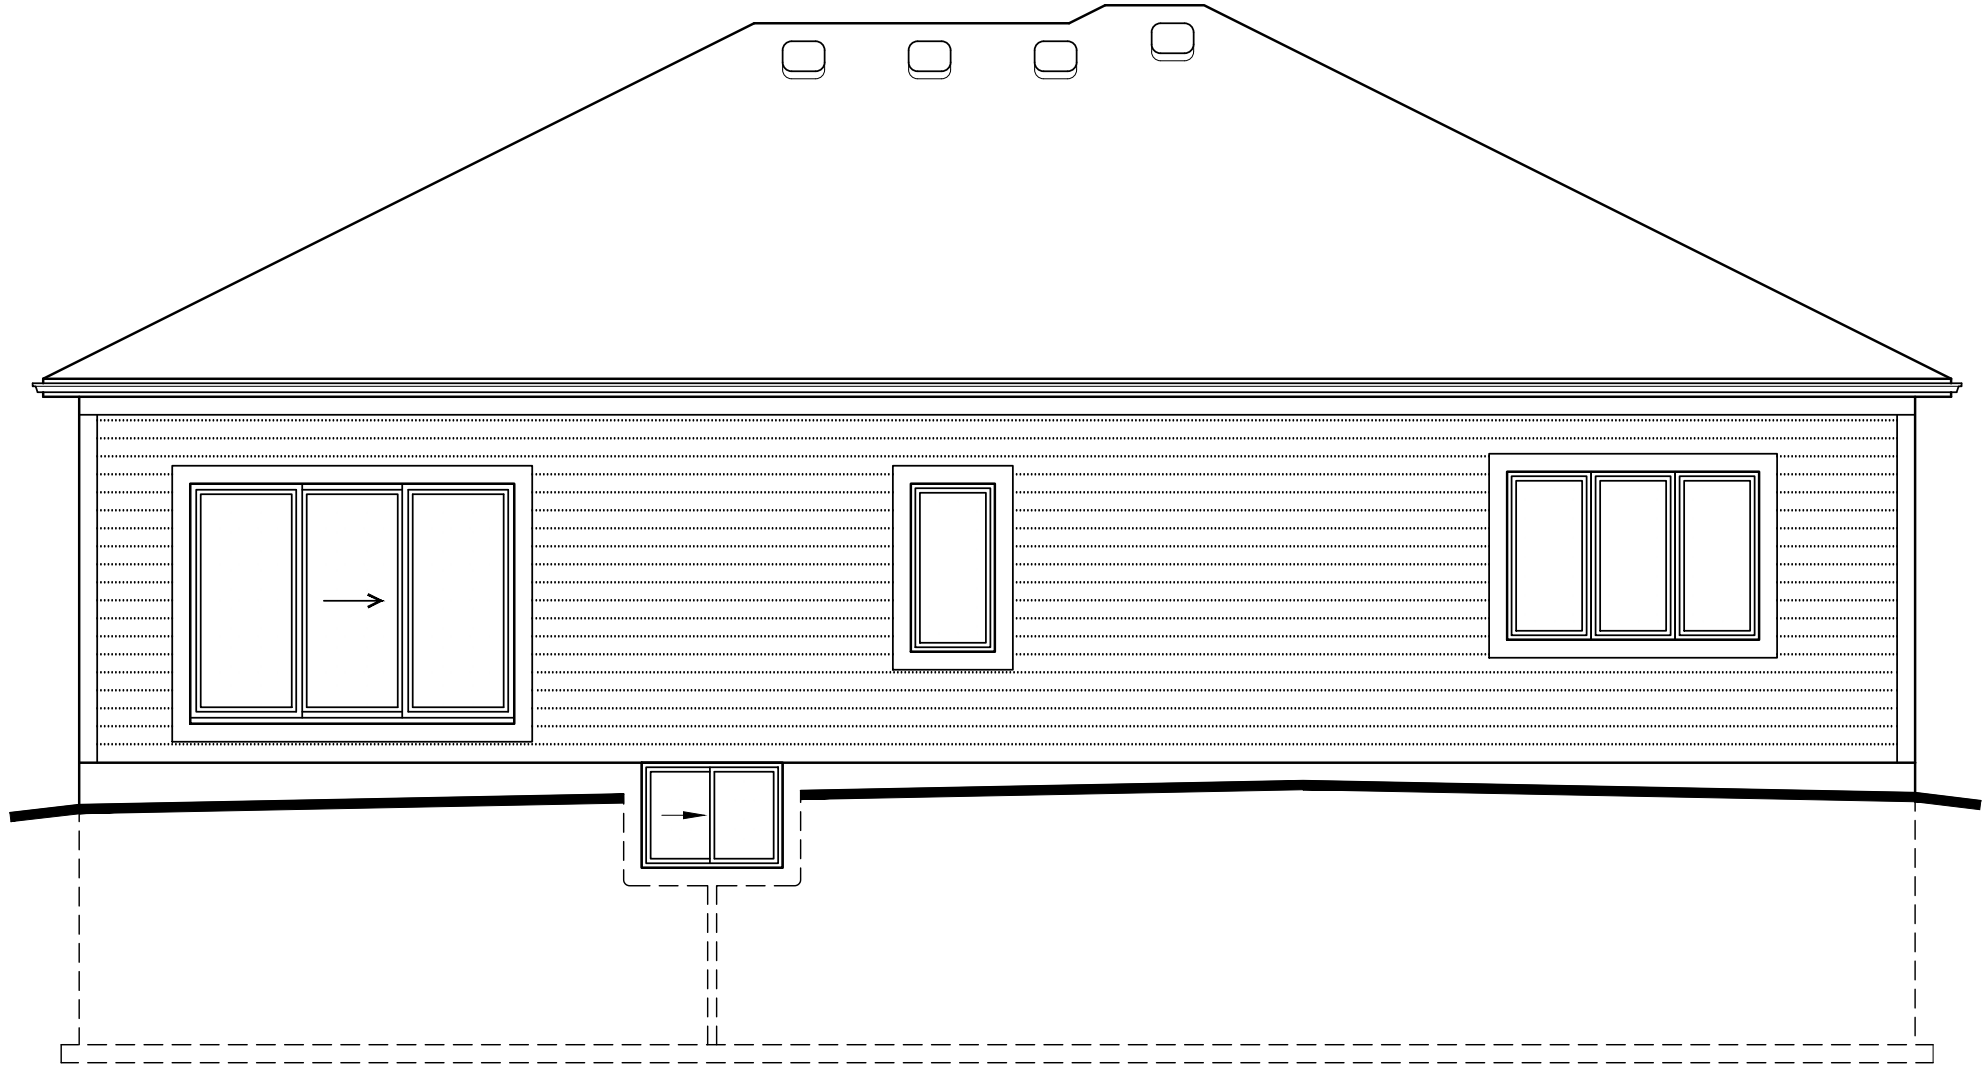

REAR ELEVATION

The UNION II 'B'
ATWOOD STATION SINGLES

SPEC HOME
LOT 44 - 147 SAUNDERS STREET
REIDS HERITAGE HOMES LTD.

Dwn. By:	BLR D&D
Folder:	
File:	The-Union-B
Scale:	3/16"=1'-0"
Date:	JULY 2023
Last Rev.:	SEPT. 11/2023


Architectural
Design
Department

IMPORTANT NOTICE TO CUSTOMERS

These drawings have been prepared for use by Reid's Heritage Homes sales and construction personnel only and are protected by copyright law.

They are loaned to home buyers as a courtesy to illustrate custom home features offered only by Reid's Heritage Homes.

They may not be reproduced or shown to any other person for any purpose without written permission from Reid's Heritage Homes.

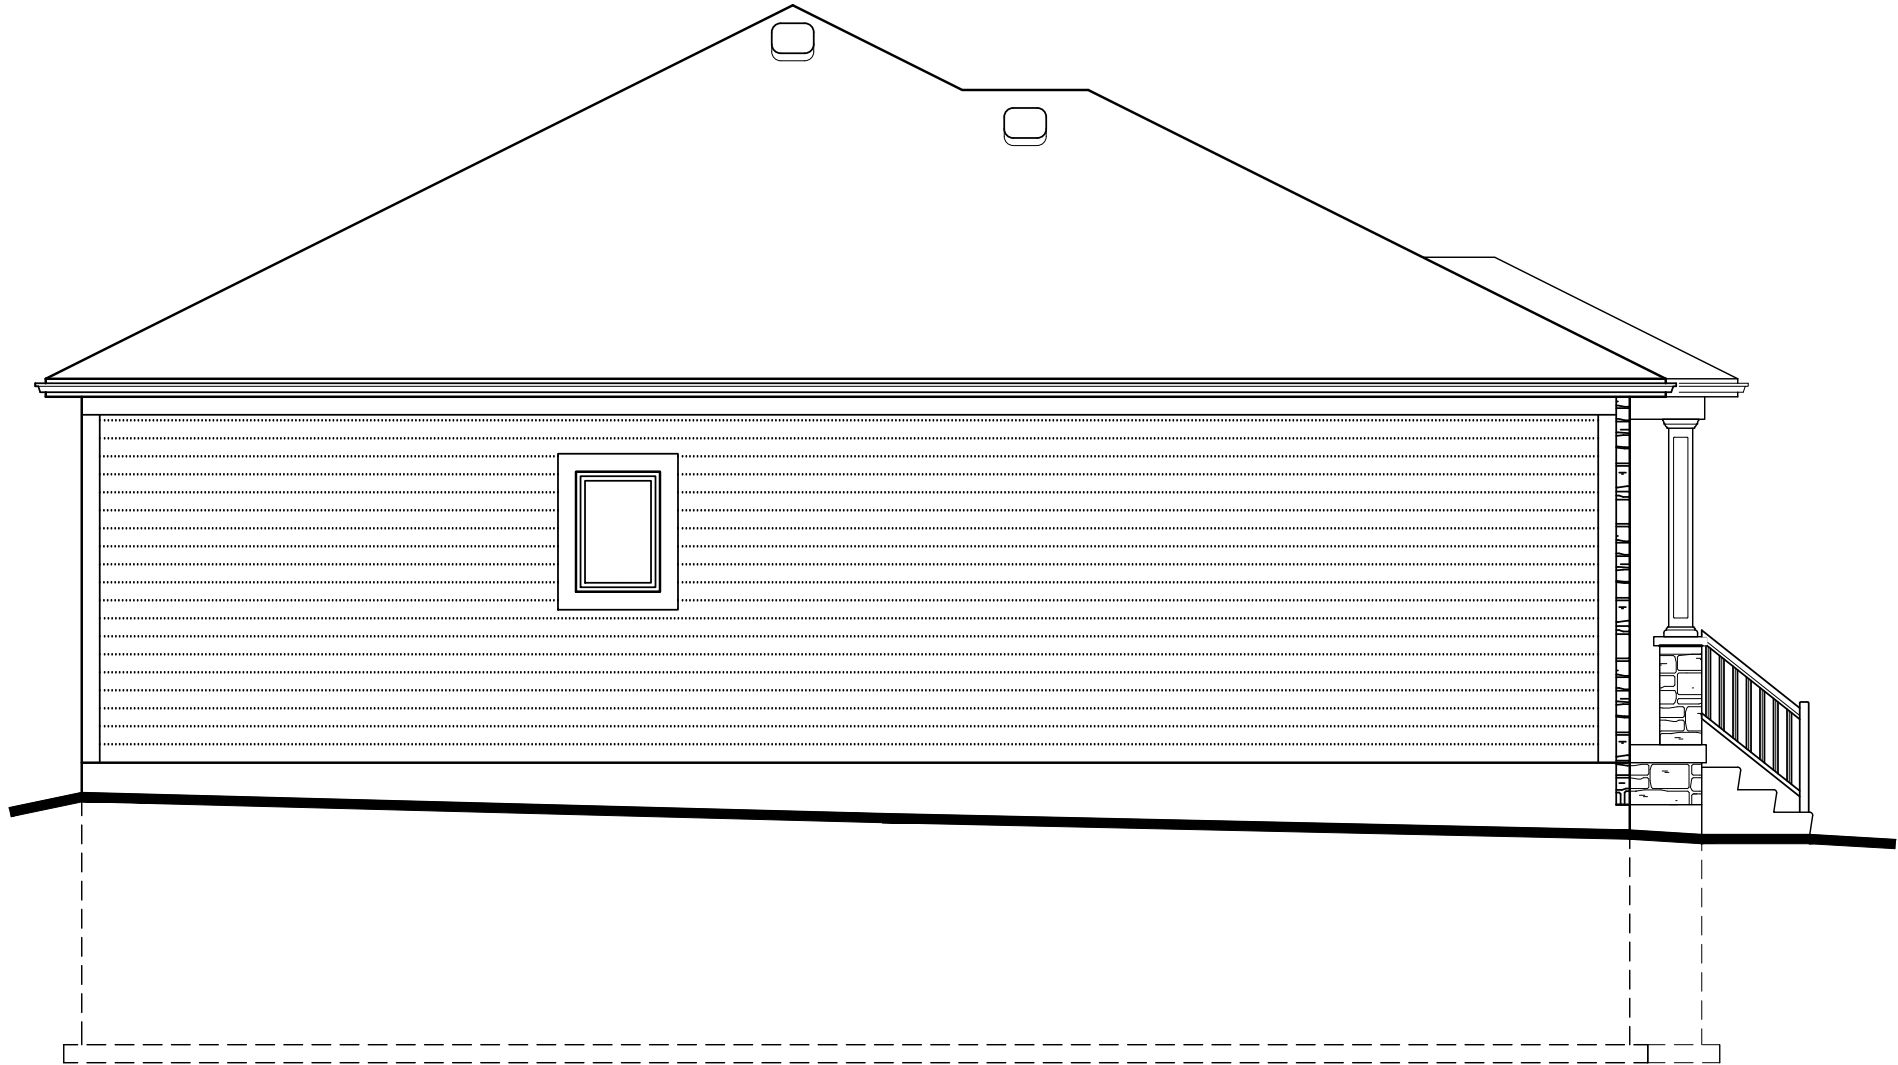

LEFT SIDE ELEVATION

The UNION II 'B'
ATWOOD STATION SINGLES

SPEC HOME
LOT 44 - 147 SAUNDERS STREET
REIDS HERITAGE HOMES LTD.

Dwn. By: BLR D&D
Folder:
File: The-Union-B
Scale: 3/16"=1'-0"
Date: JULY 2023
Last Rev.: SEPT. 11/2023